

DEPARTMENT OF TRANSPORTATION  
STATE OF GEORGIA

RIGHT OF WAY PROPOSED  
I-75 CATOOSA COUNTY WELCOME CENTER


FEDERAL AID PROJECT  
CATOOSA COUNTY  
LIMITED ACCESS

PROJECT NO. NH-IM-75-3(185)  
FEDERAL ROUTE NO. I-75  
P.I. NO. 610720


NOTE :  
ALL REFERENCES IN THIS DOCUMENT, WHICH INCLUDES ALL PAPERS, WRITINGS, DOCUMENTS, DRAWINGS OR PHOTOGRAPHS USED, OR TO BE USED IN CONNECTION WITH THIS DOCUMENT, TO "STATE HIGHWAY", "DEPARTMENT OF GEORGIA", "STATE HIGHWAY DEPARTMENT", "GEORGIA STATE HIGHWAY DEPARTMENT", "STATE HIGHWAY DEPARTMENT OF GEORGIA" OR "DEPARTMENT OF GEORGIA" THEREOF MEANS THE STATE HIGHWAY DEPARTMENT OF GEORGIA MEAN, AND SHALL BE DEEMED TO MEAN THE DEPARTMENT OF TRANSPORTATION.

### CONVENTIONAL SIGNS LEGEND

STATE OR COUNTY LINE		
CITY LIMIT LINE		
PROPERTY LINE		
SURVEY OR BASE LINE		
	EXISTING	REQUIRED
RIGHT OF WAY LINE	LIMIT OF ACCESS	
	R/W & LIMIT OF ACCESS	
	R/W MARKERS	
FENCE		X X
RAILROADS		— — — — —
POWER LINE		P P
TELEPHONE LINE		T T
POWER POLES		
TELEPHONE OR TELEGRAPH POLES		
LAND LOT LINE		. . . . .

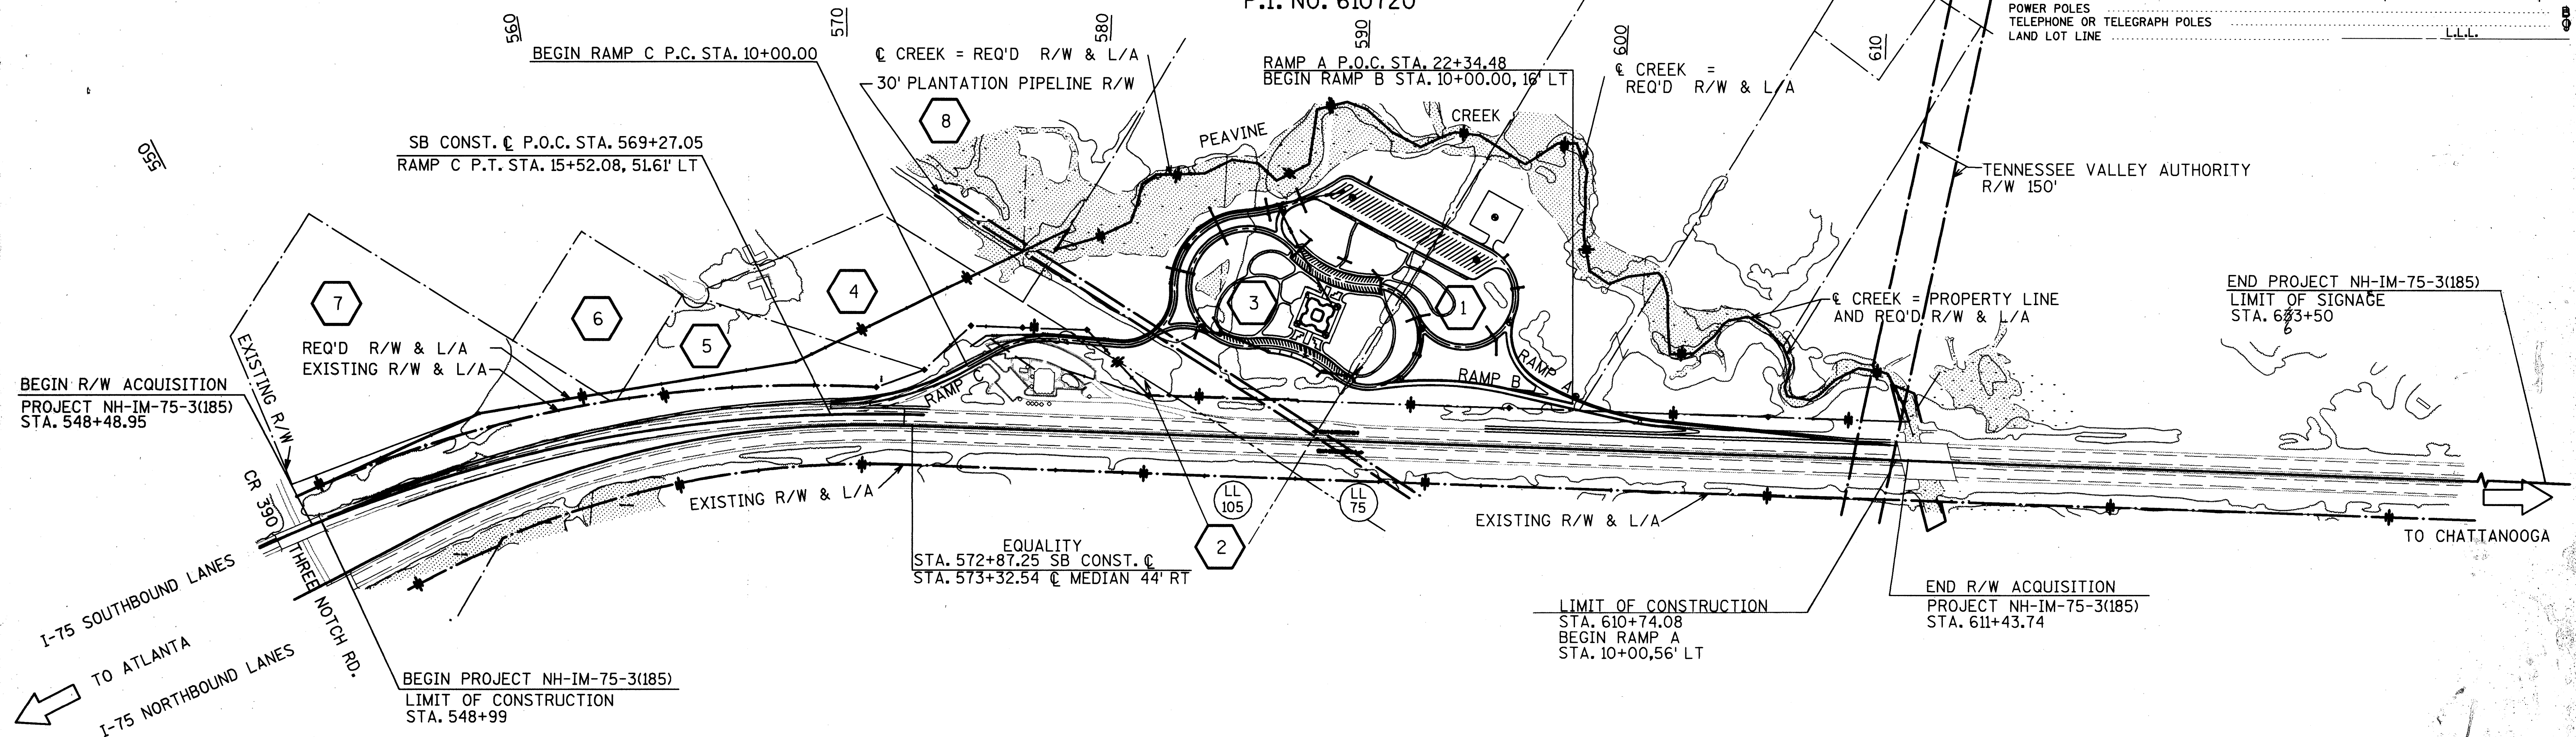

PLANS PREPARED BY MORELAND ALTABELLI ASSOCIATES INC.

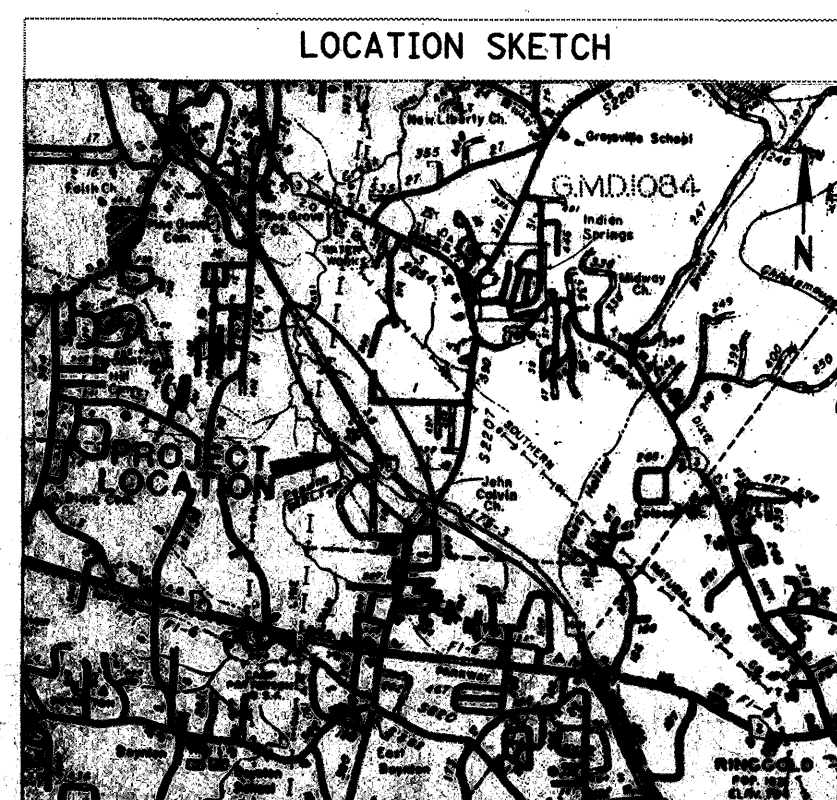


THE DATA, TOGETHER WITH ALL OTHER INFORMATION SHOWN ON THESE PLANS, OR IN ANY WAY INDICATED THEREBY, WHETHER BY DRAWINGS OR NOTES, OR IN ANY OTHER MANNER, ARE BASED UPON FIELD INVESTIGATIONS AND ARE BELIEVED TO BE INDICATIVE OF ACTUAL CONDITIONS. HOWEVER, THE SAME ARE SHOWN AS INFORMATION ONLY AND ARE GUARANTEED AND DO NOT BIND THE DEPARTMENT OF TRANSPORTATION IN ANY MANNER. THE SPECIFICATIONS OF THE DEPARTMENT OF TRANSPORTATION, ARTICLES 102.04, 102.05, AND 104.03 OF THE STANDARD SPECIFICATIONS OF THE DEPARTMENT OF TRANSPORTATION, STATE OF GEORGIA, FOR THE CONSTRUCTION OF ROADS AND BRIDGES, CURRENT EDITION AND ANY MODIFICATIONS THEREOF, WHICH WILL BE A PART OF THIS CONTRACT.

NH-IM-75-3(185)  
CATOOSA COUNTY

LAND LOT NO. 75,105,106  
LAND DIST. NO. 28TH, 3RD SECTION

LENGTH OF PROJECT NH-IM-75-1(185)	
P.I. NO. 610720 CATOOSA CO.	
PROJECT LOCATED 100% IN 9TH CONGRESSIONAL DIST. GMD *1084	
	MILES
NET LENGTH OF PROJECT	1.184
NET LENGTH OF EXCEPTIONS	0
GROSS LENGTH OF PROJECT	1.184

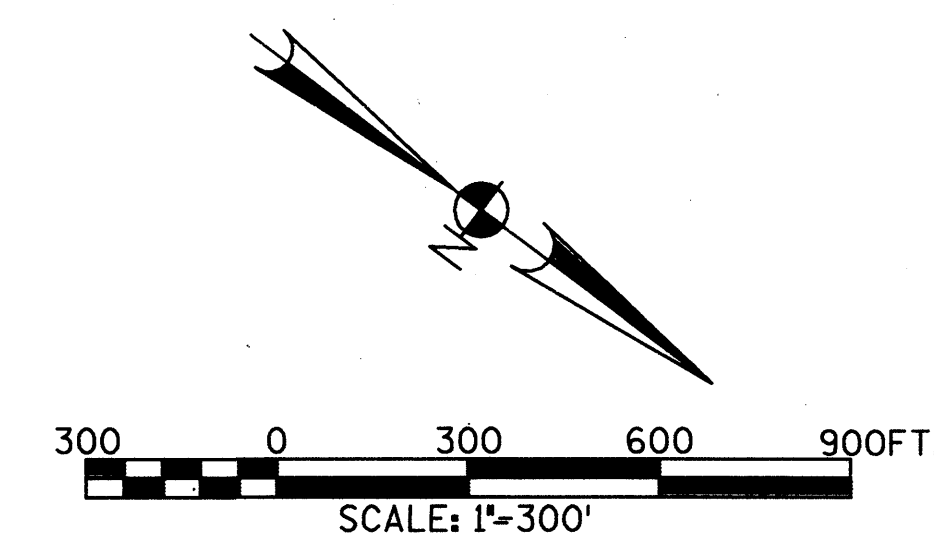

**Moreland Altobelli Associates, Inc.**  
4000 Dekalb Technology Parkway  
Building 300 Suite 370  
Atlanta, Georgia 30340  
Telephone (404) 455-9375

[illegible]